




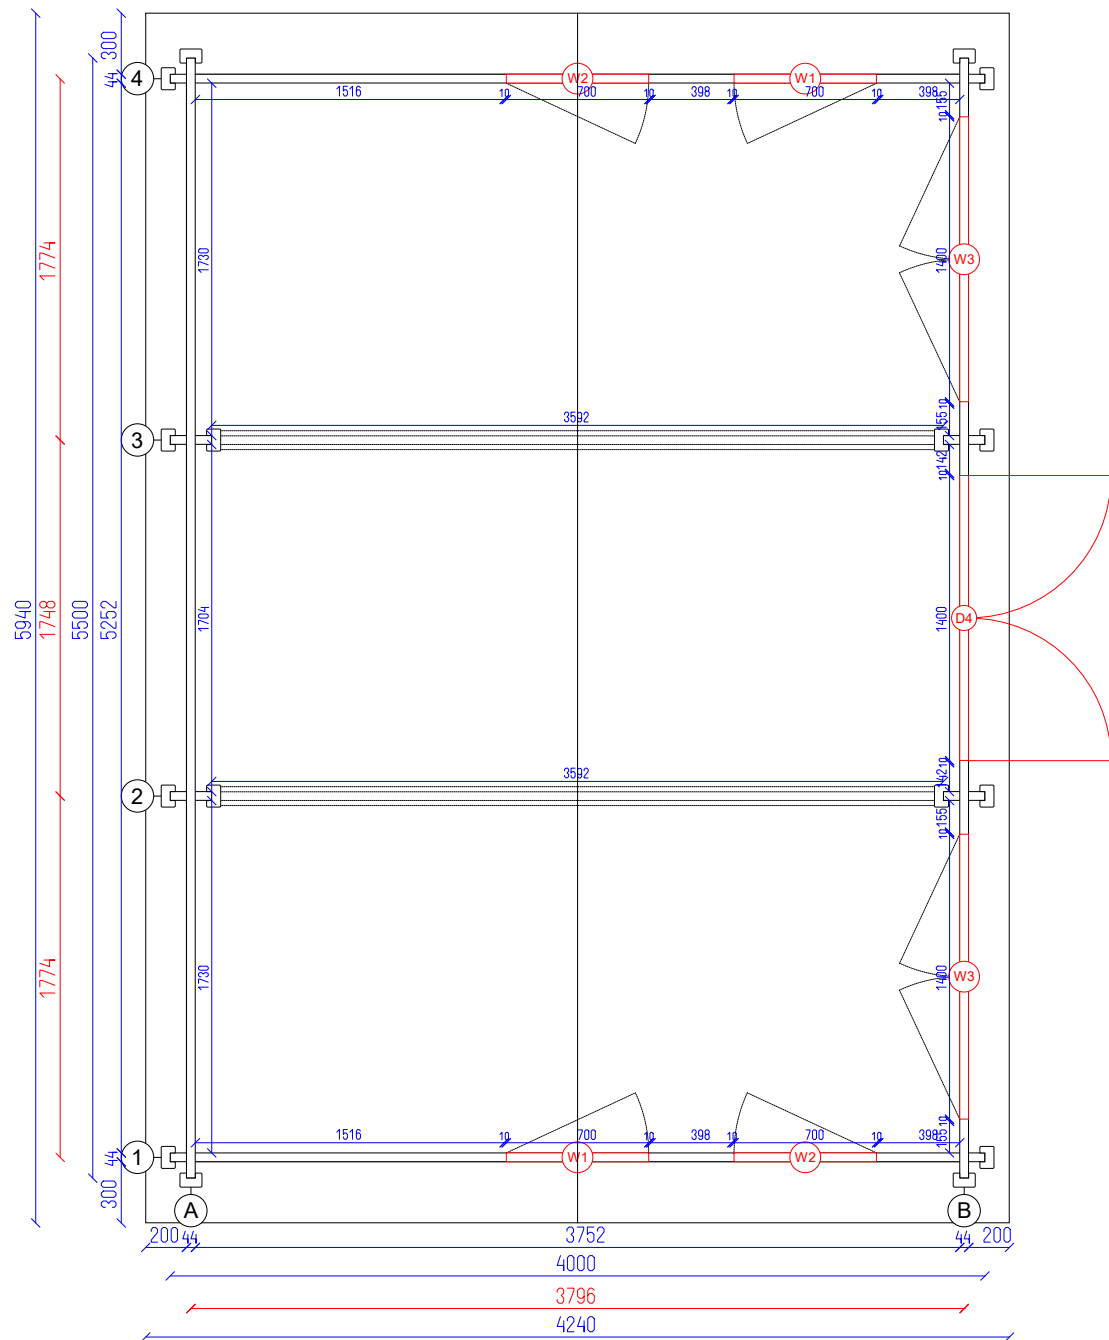

Garden Room CLOCKHOUSE 44 Upsell


Ground plan

Tikr.

Dare
GYT



2
SHEET

12
OF

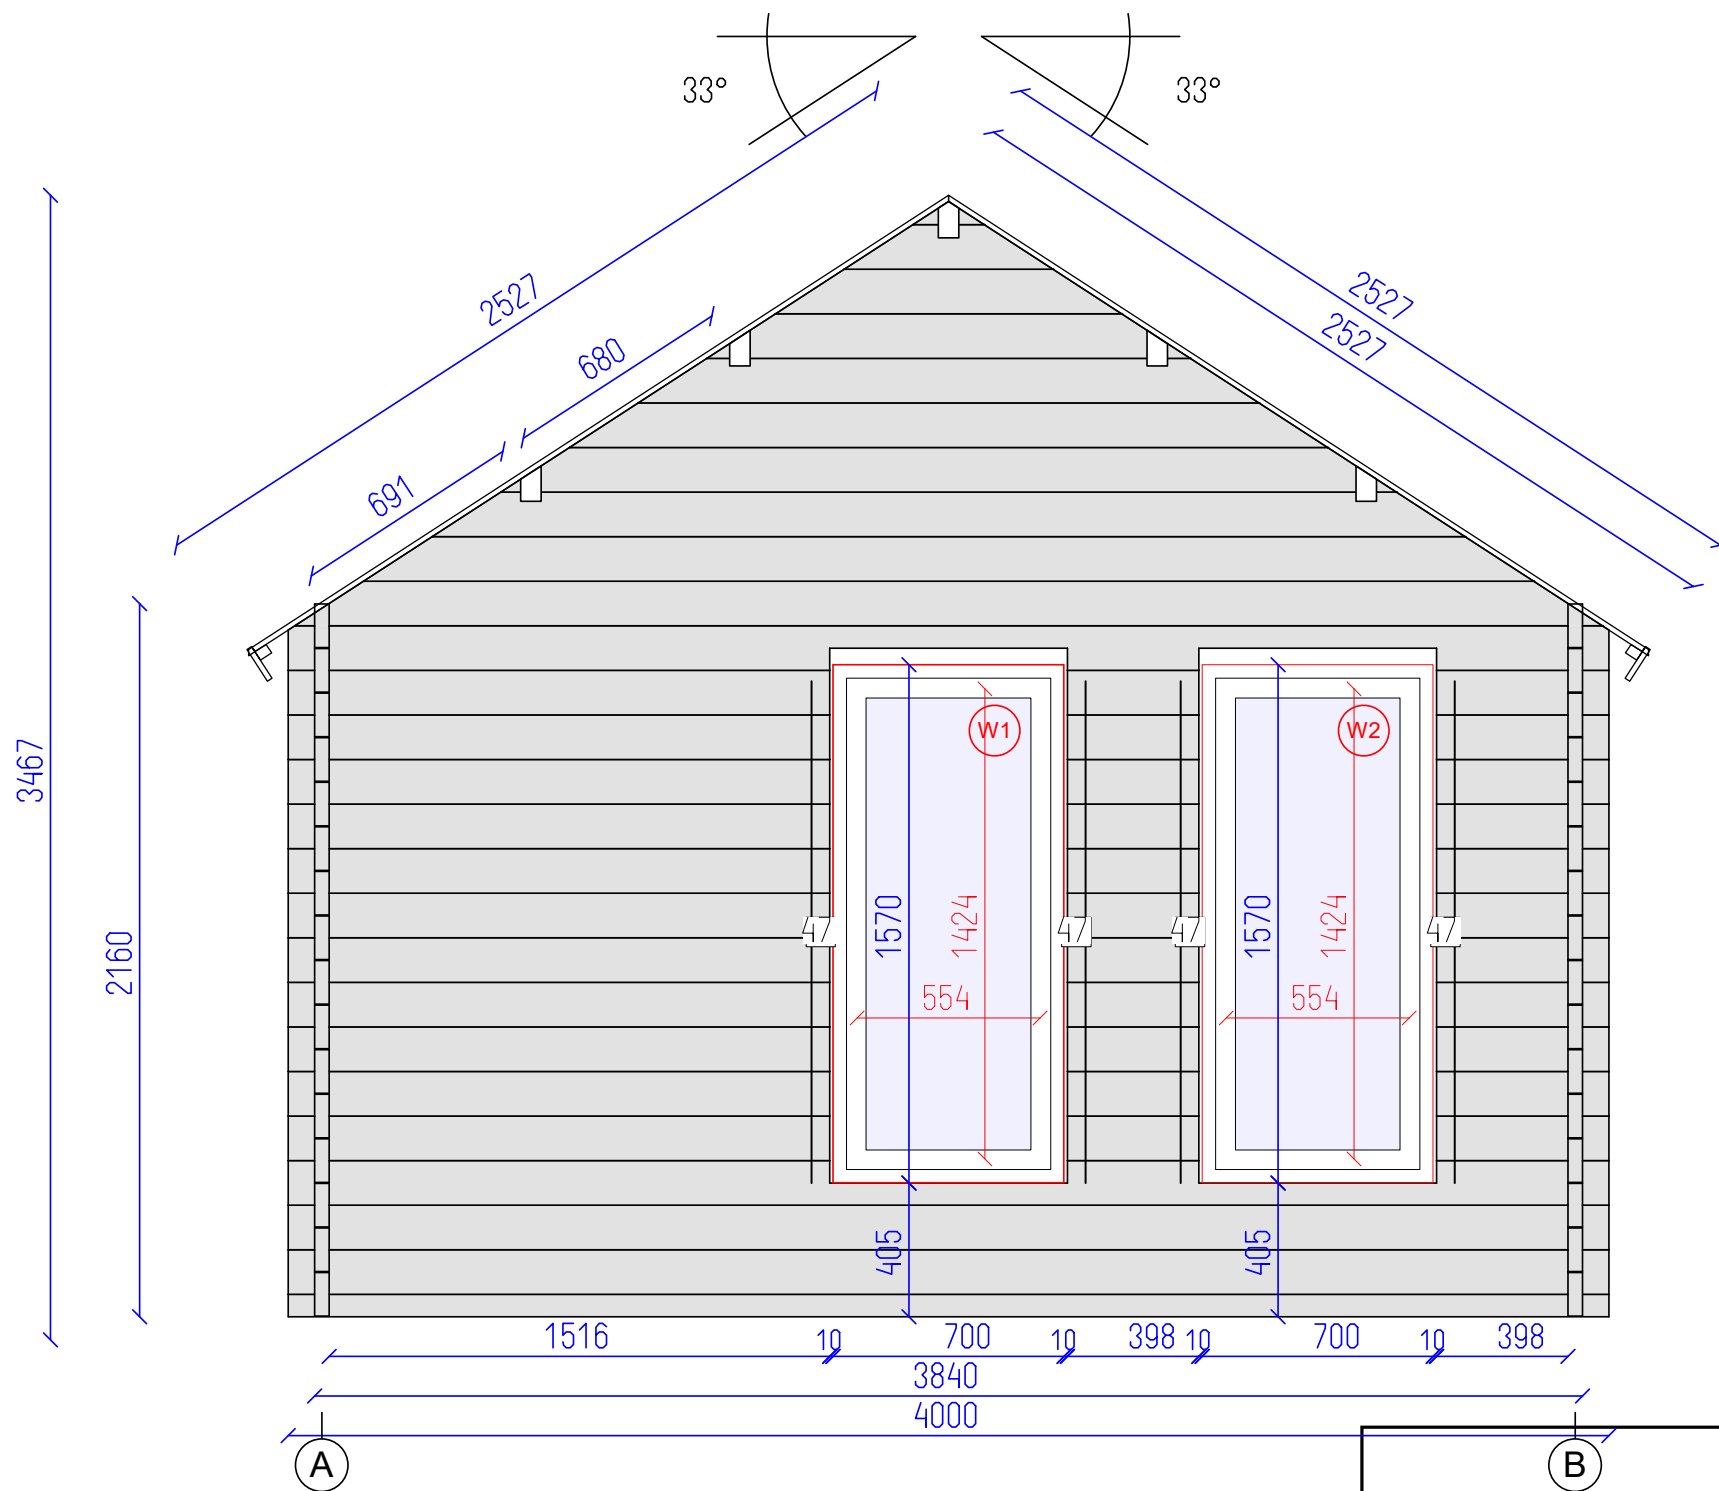

Garden Room CLOCKHOUSE 44 Upsell

Wall 1	Tikr. ---	Dare GYT	3 SHEET	12 OF
--------	--------------	-------------	------------	----------

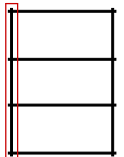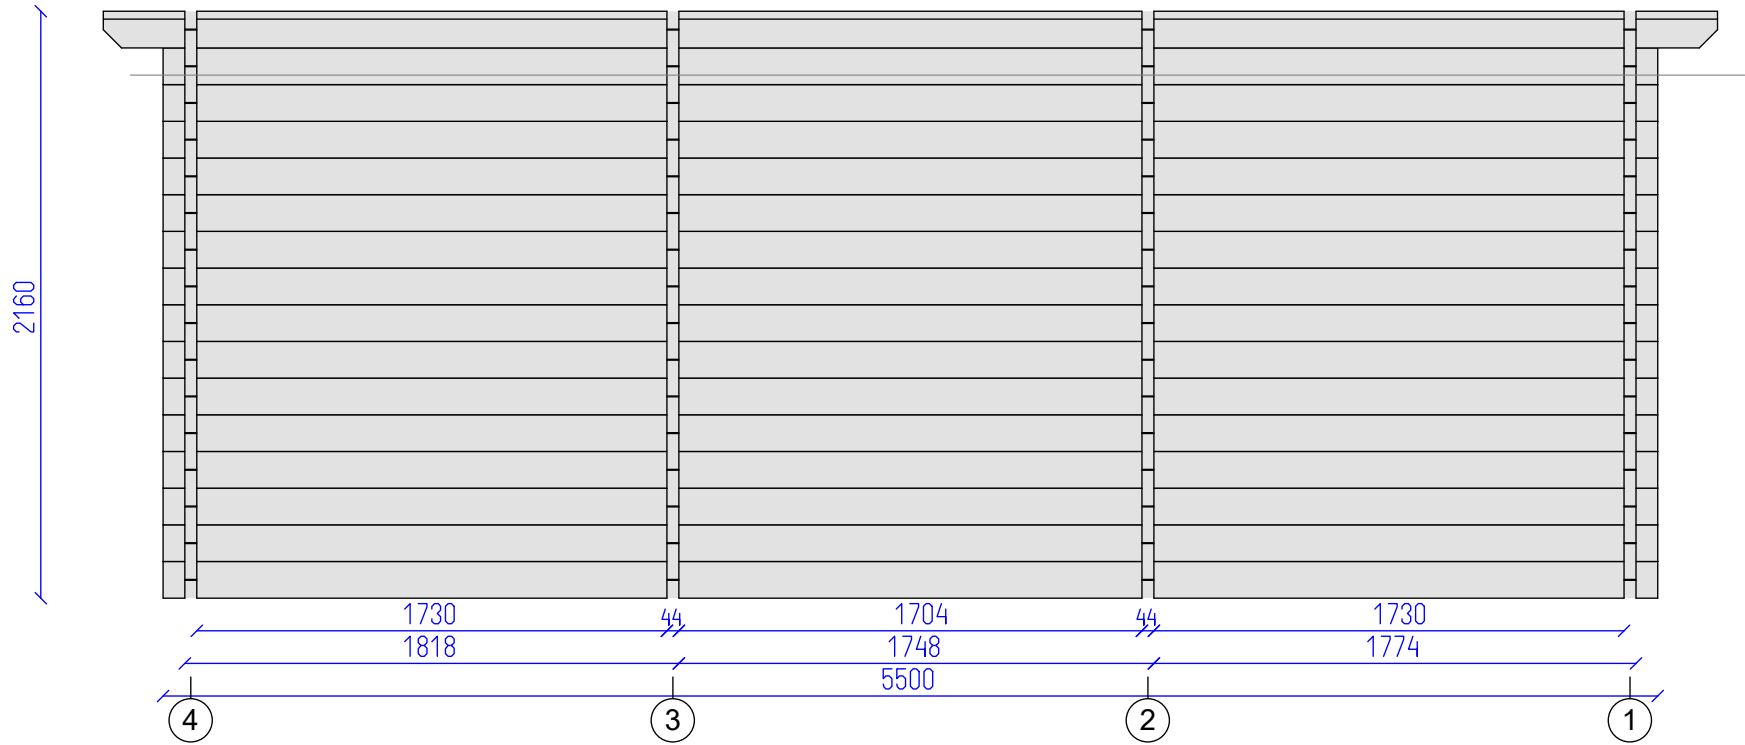

Garden Room CLOCKHOUSE 44 Upsell


Wall A


Tikr.

Dare
GYT

4
SHEET



12
OF

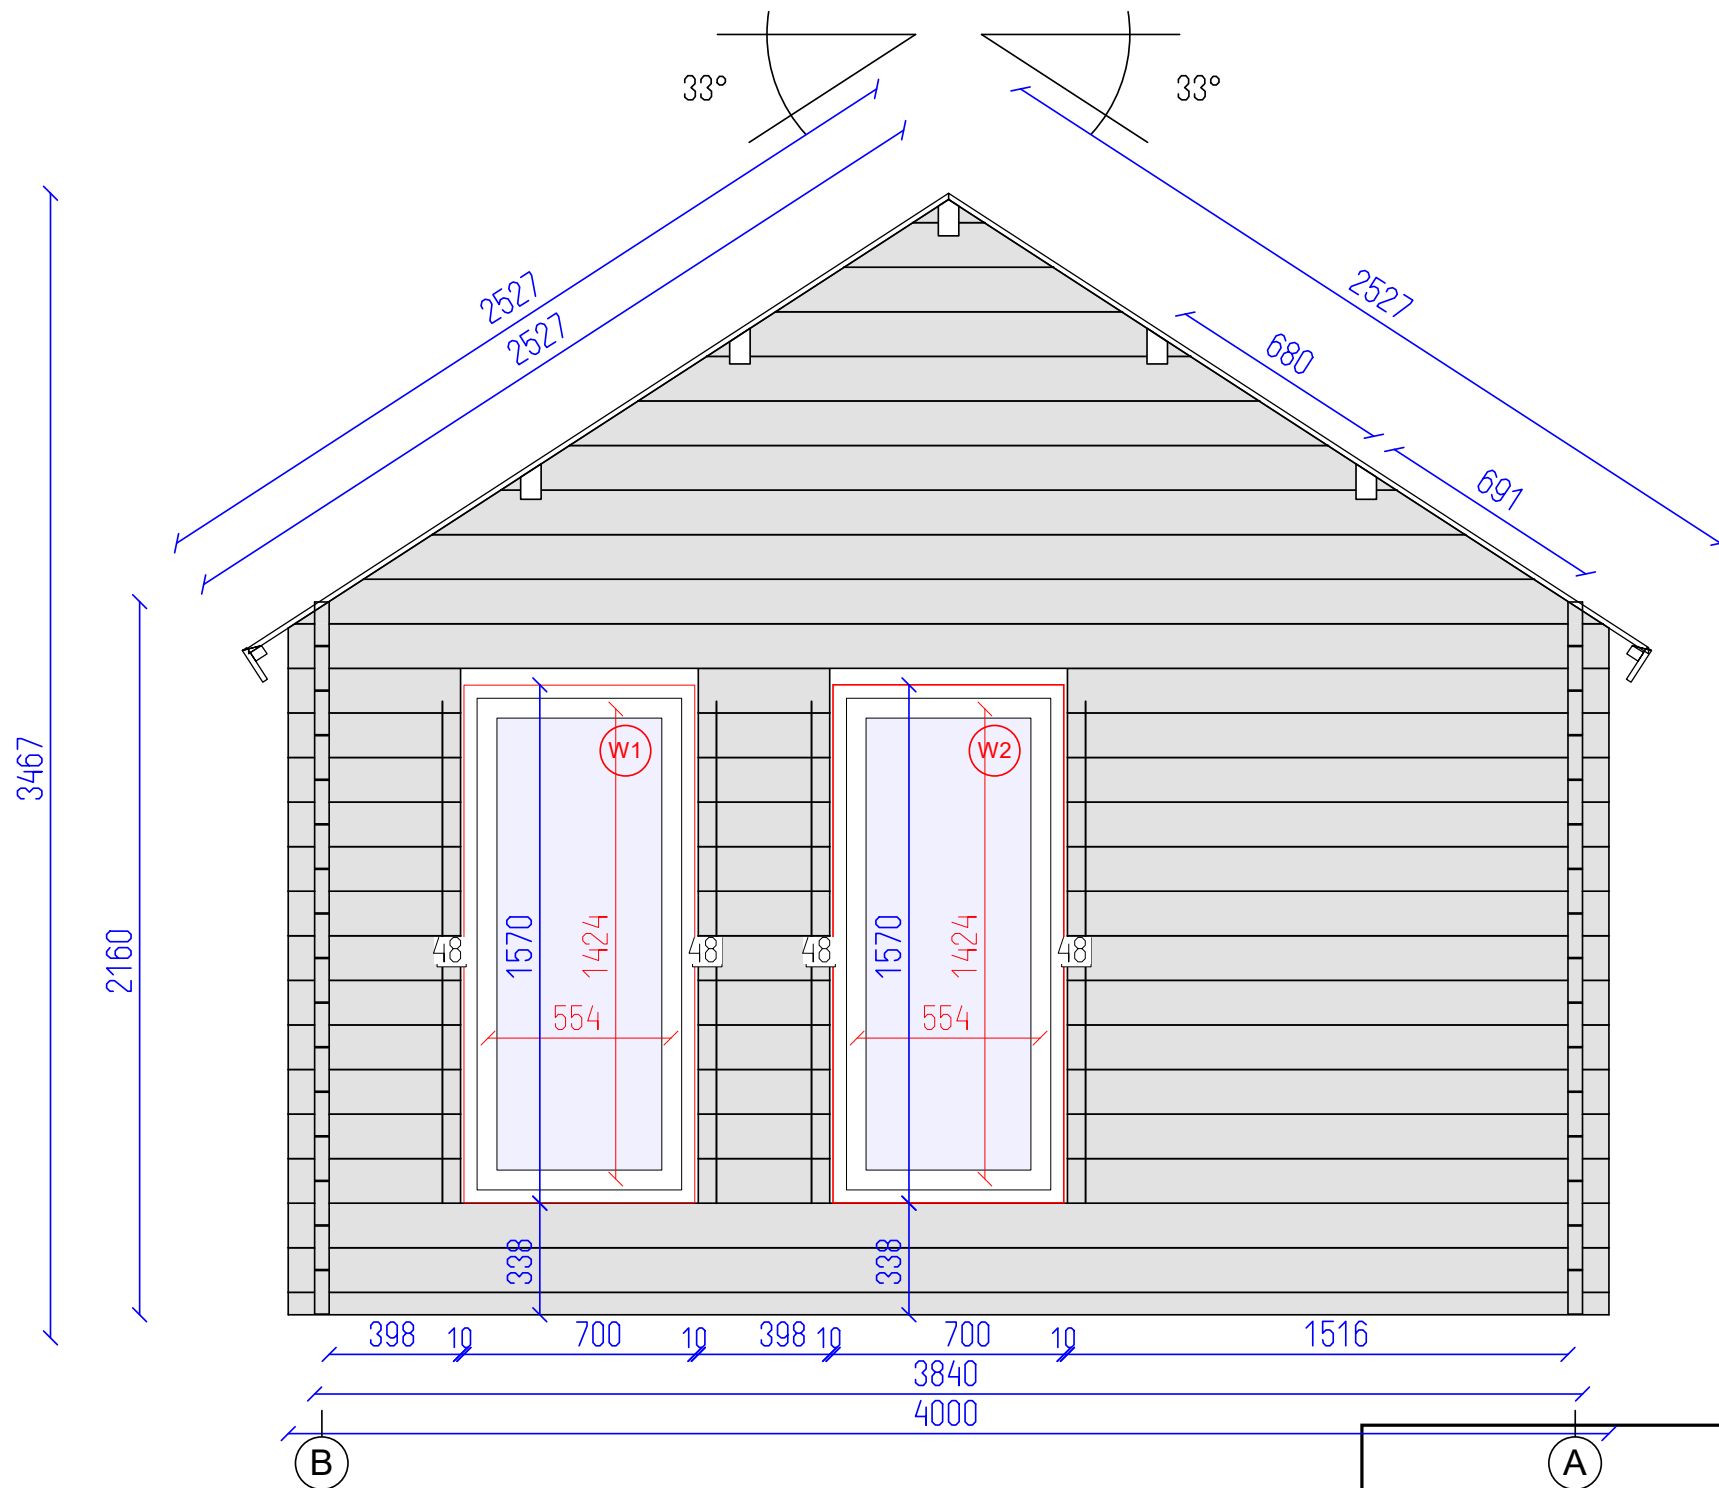

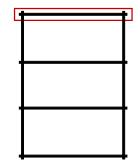

Garden Room CLOCKHOUSE 44 Upsell

Wall 4	Tikr. ---	Dare GYT	5 SHEET	12 OF
--------	--------------	-------------	------------	----------

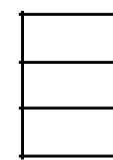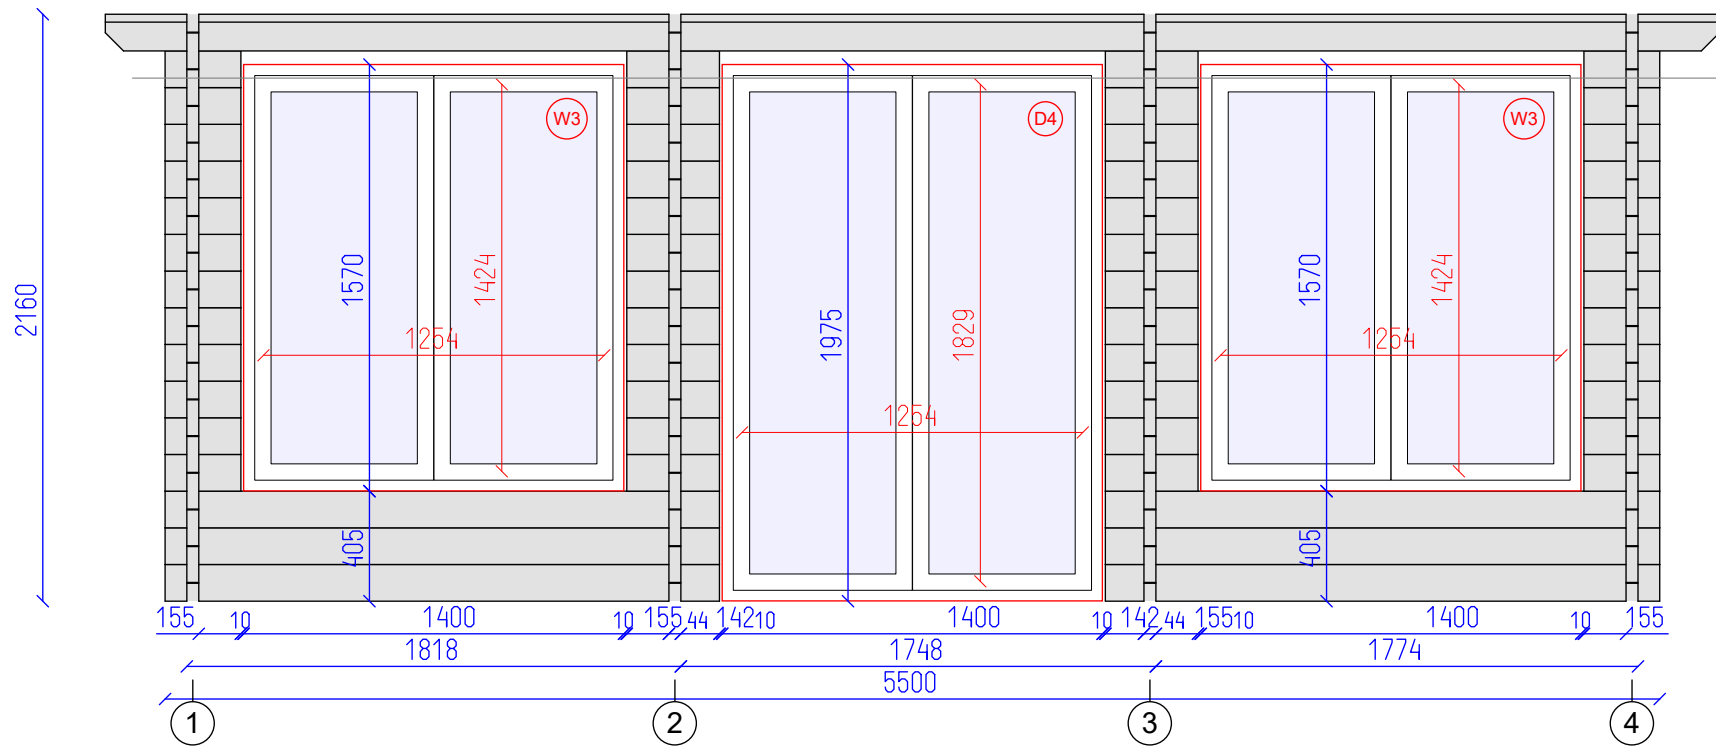

Garden Room CLOCKHOUSE 44 Upsell


Wall B

Tikr.

Dare
GYT


6
SHEET

12
OF

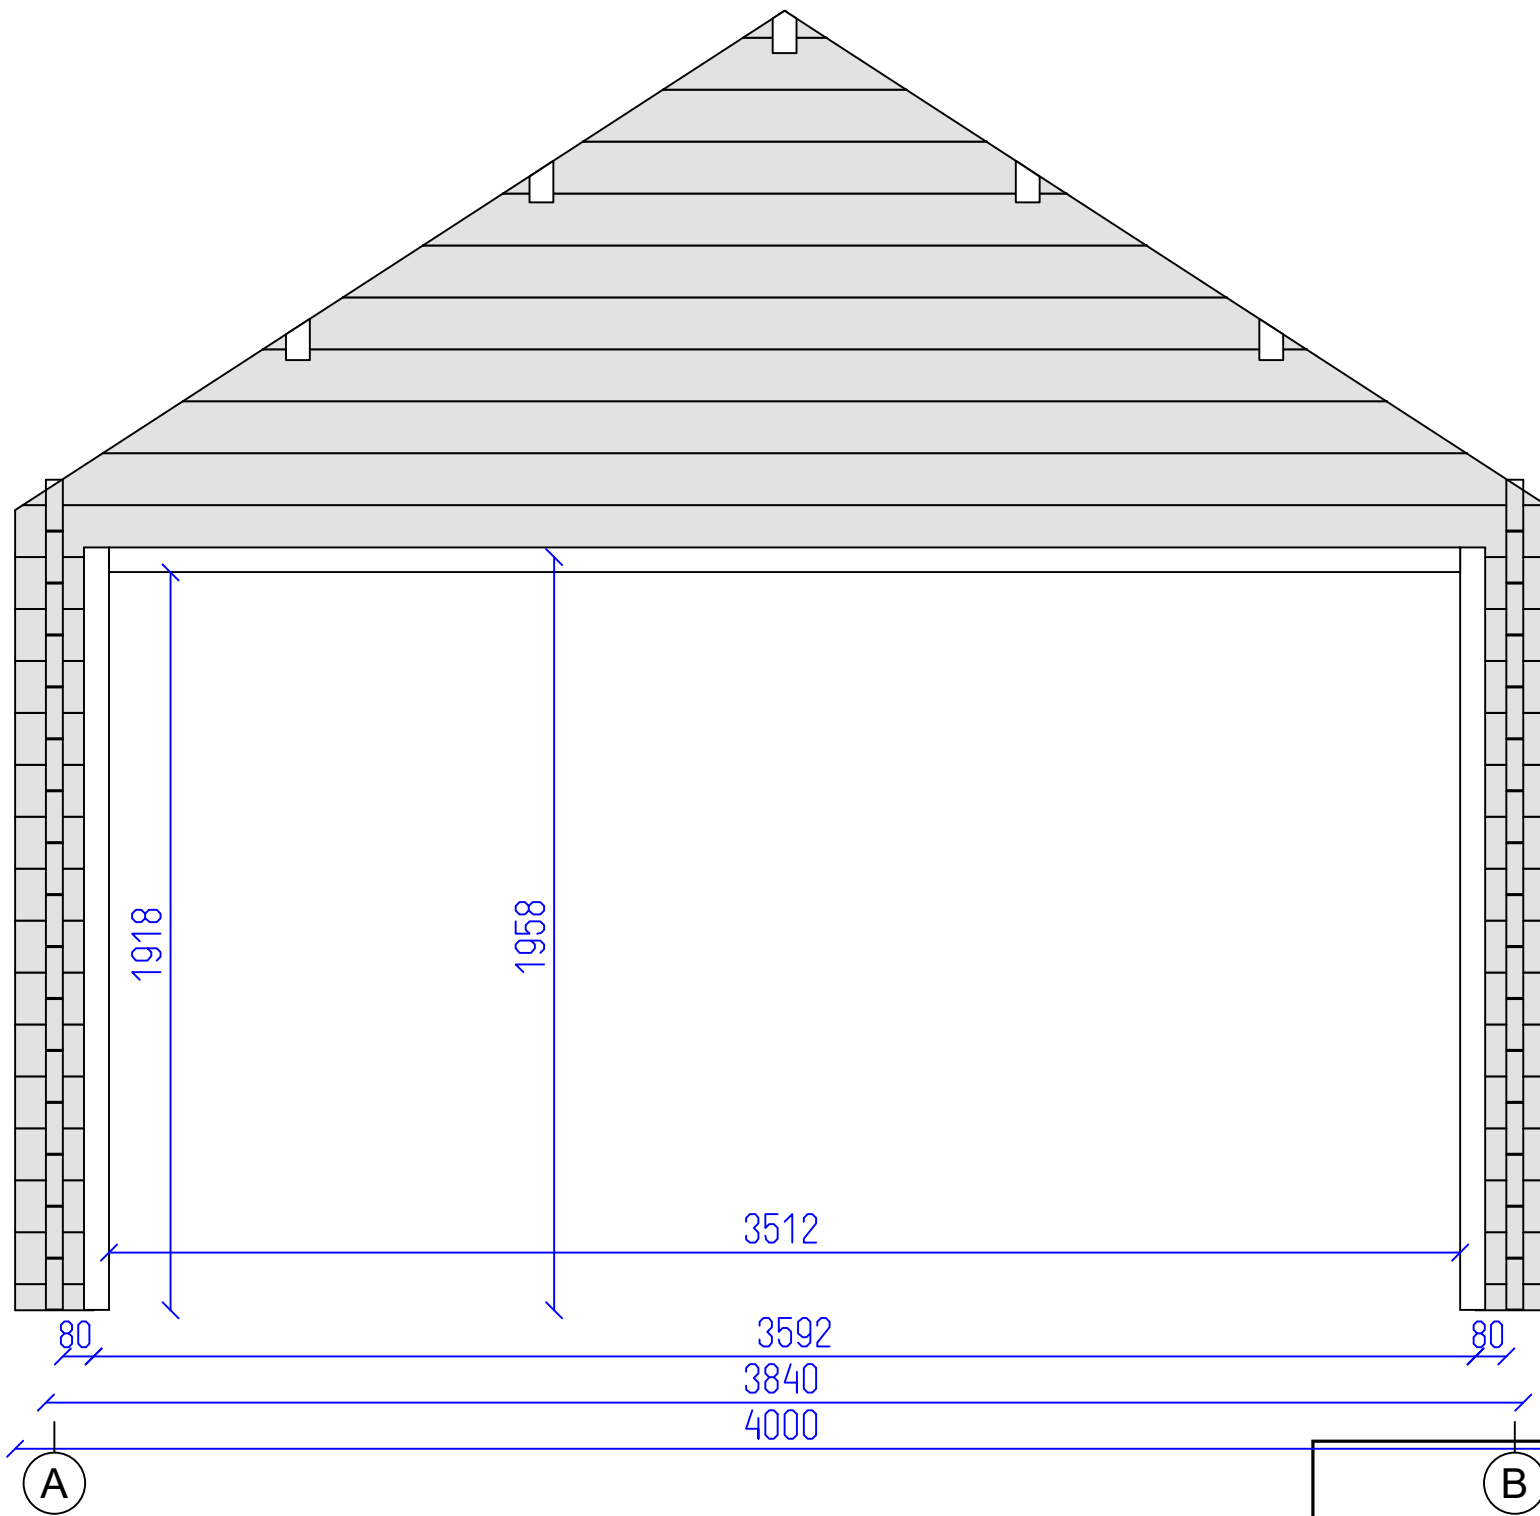



Garden Room CLOCKHOUSE 44 Upsell


Tikr.	Dare	7	12
---	GYT	SHEET	OF

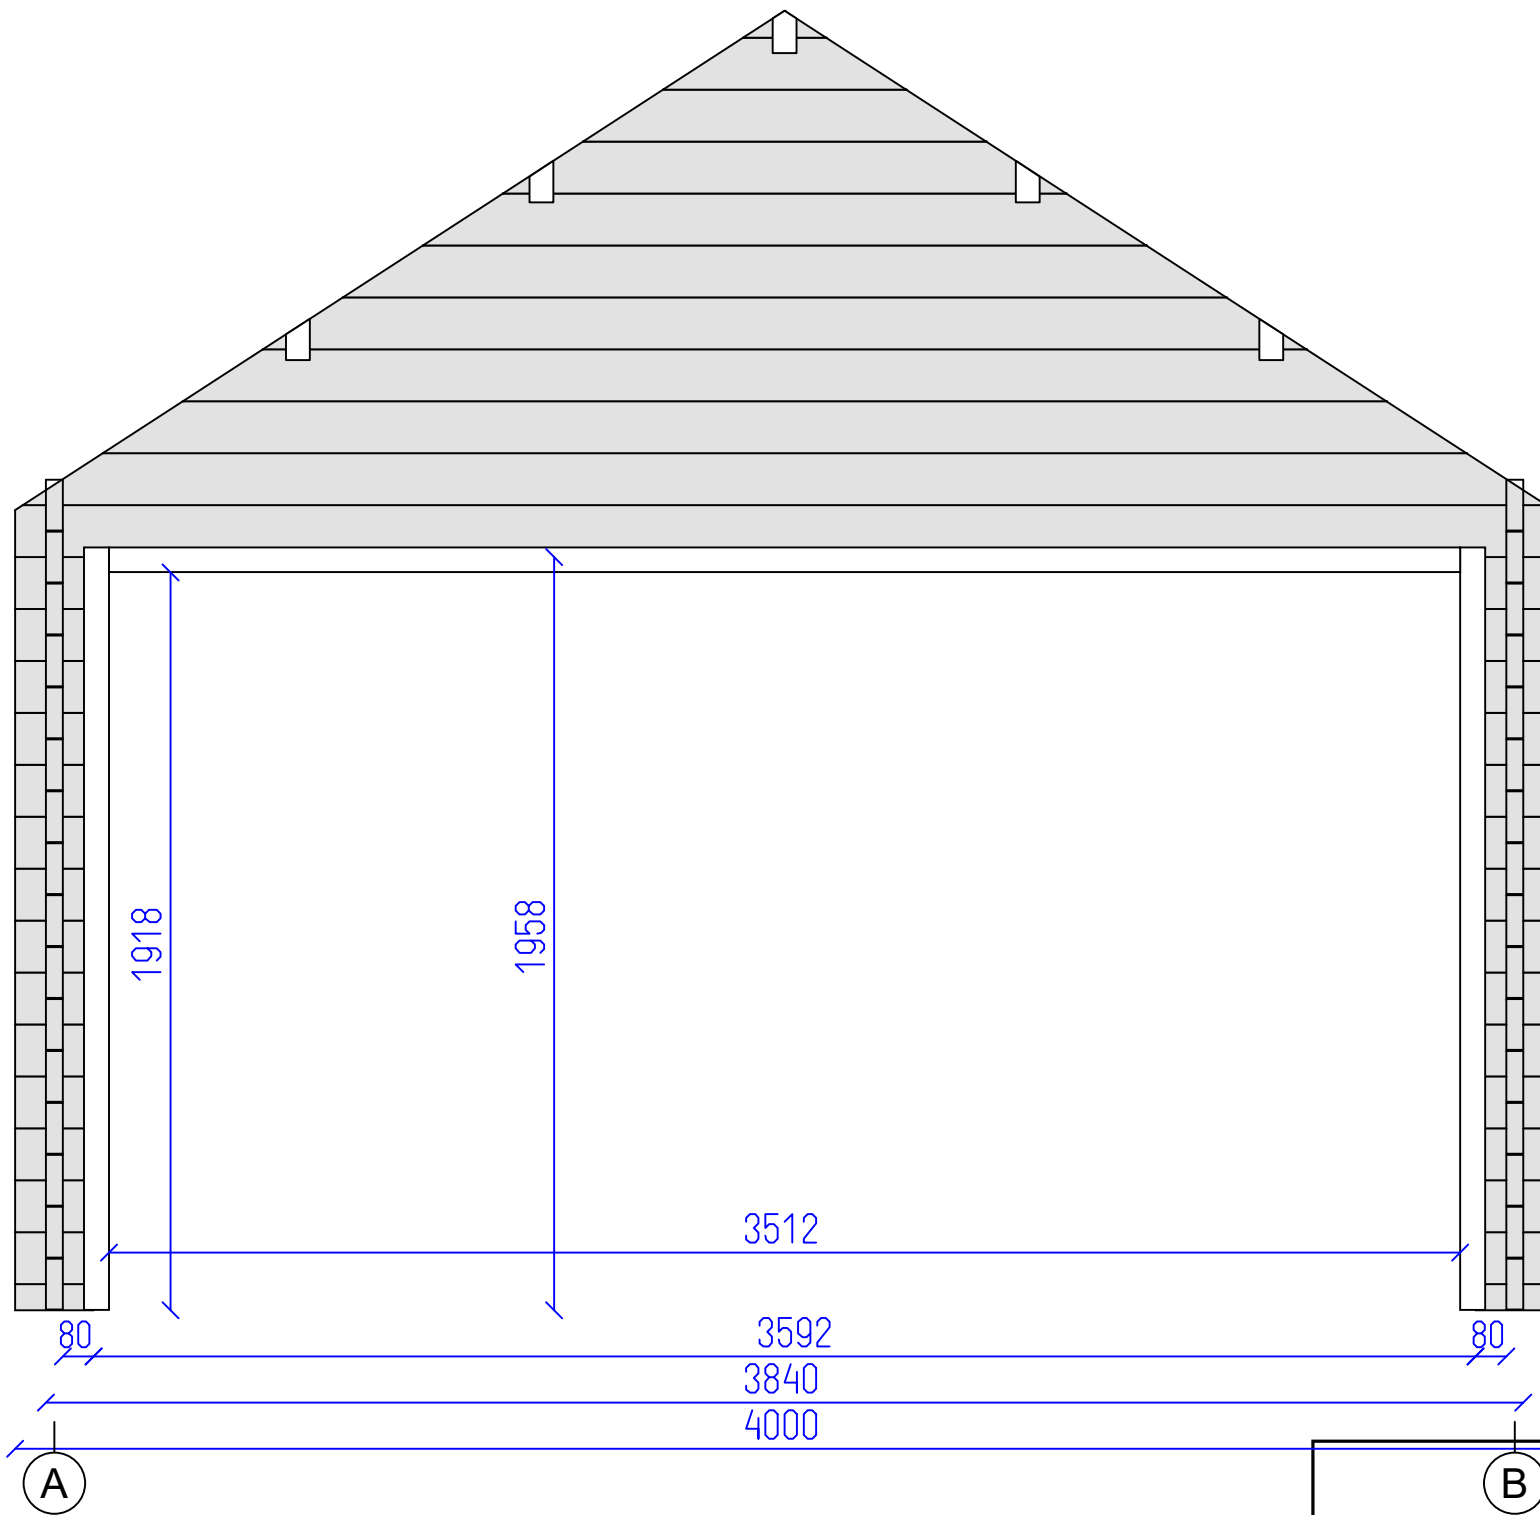

Garden Room CLOCKHOUSE 44 Upsell			
Wall 3	Tikr. ---	Dare GYT	8 SHEET 12 OF

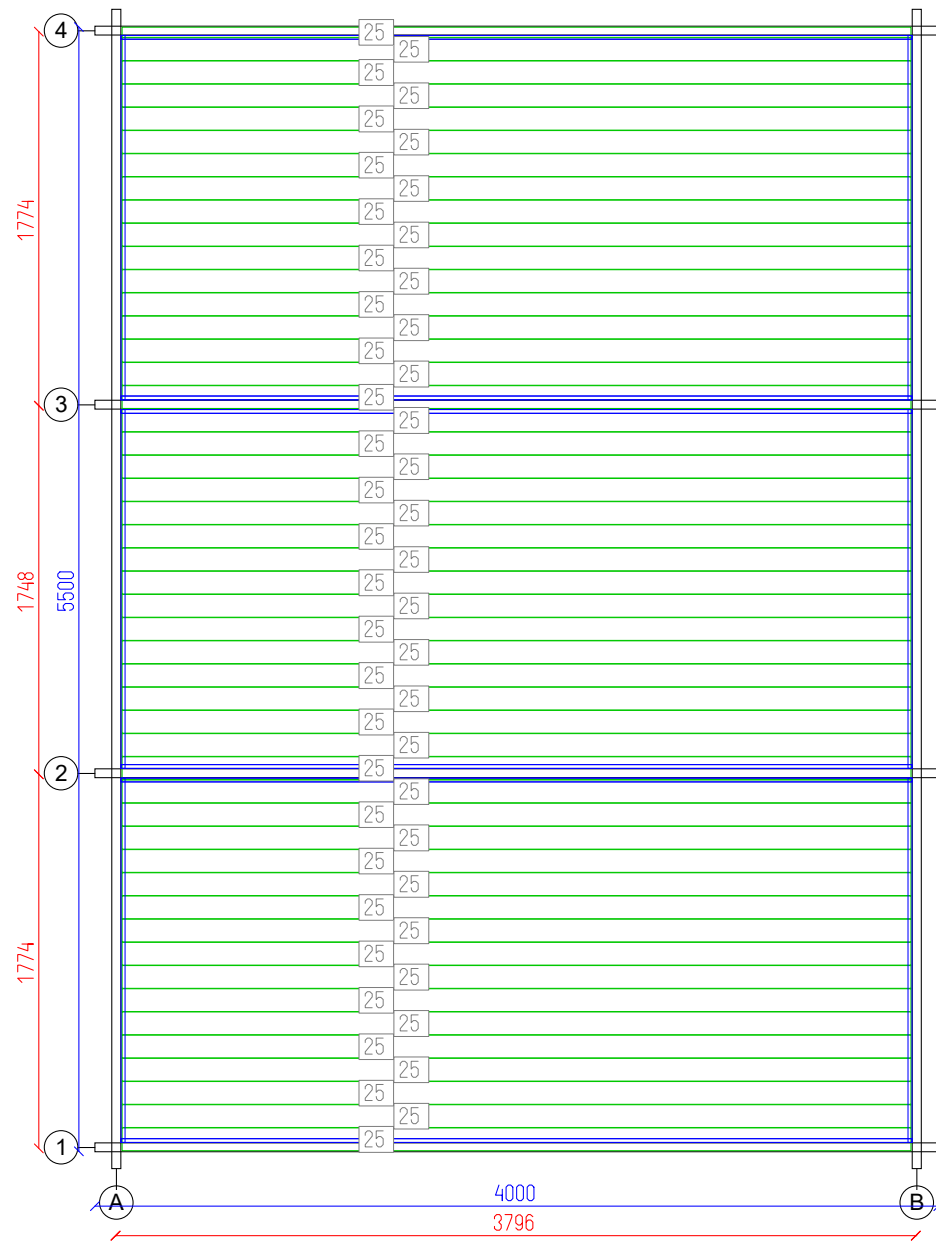

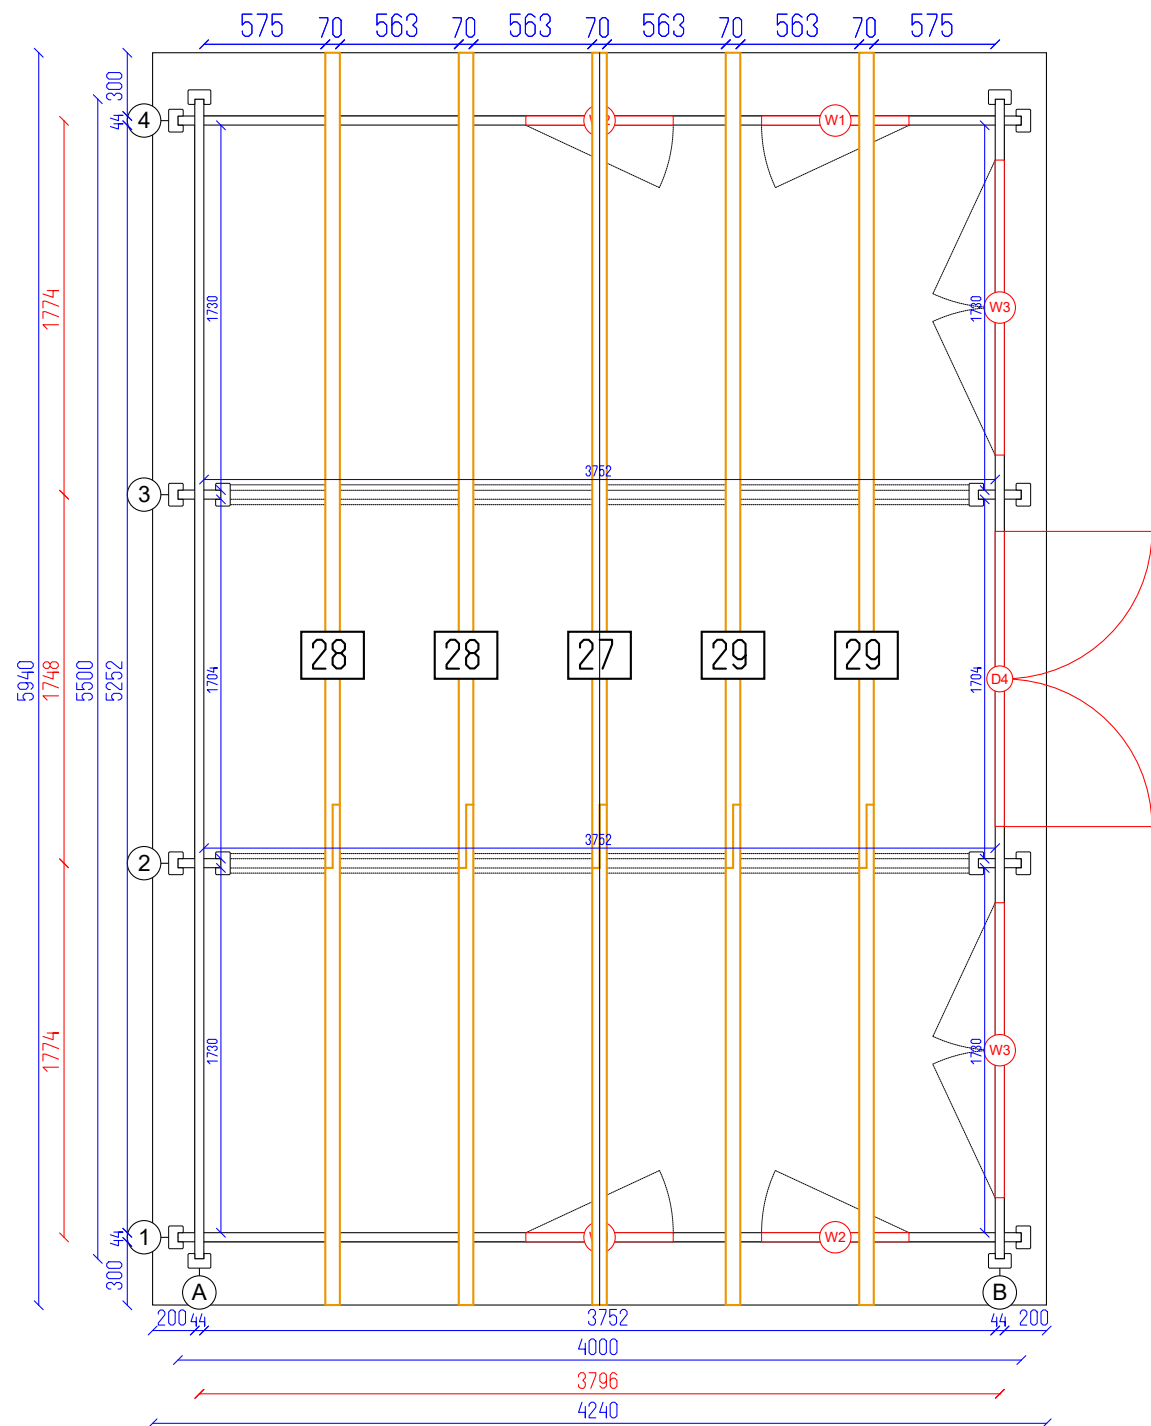

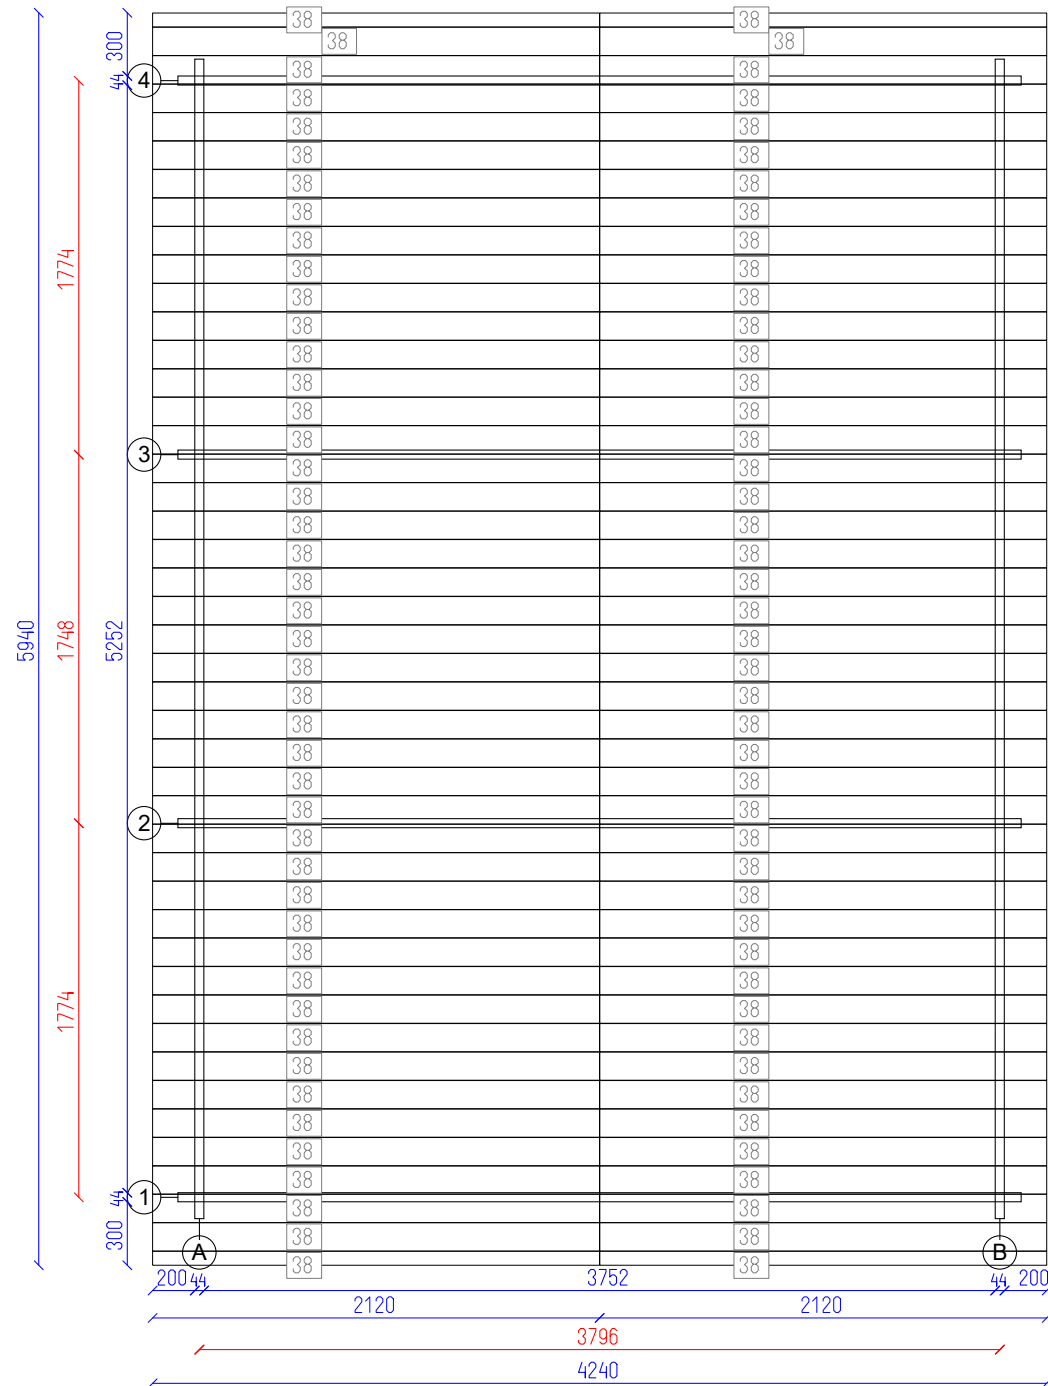

Garden Room CLOCKHOUSE 44 Upsell

Roofboard plan

Tikr.

Dare
GYT

12
SHEET

12
OF